



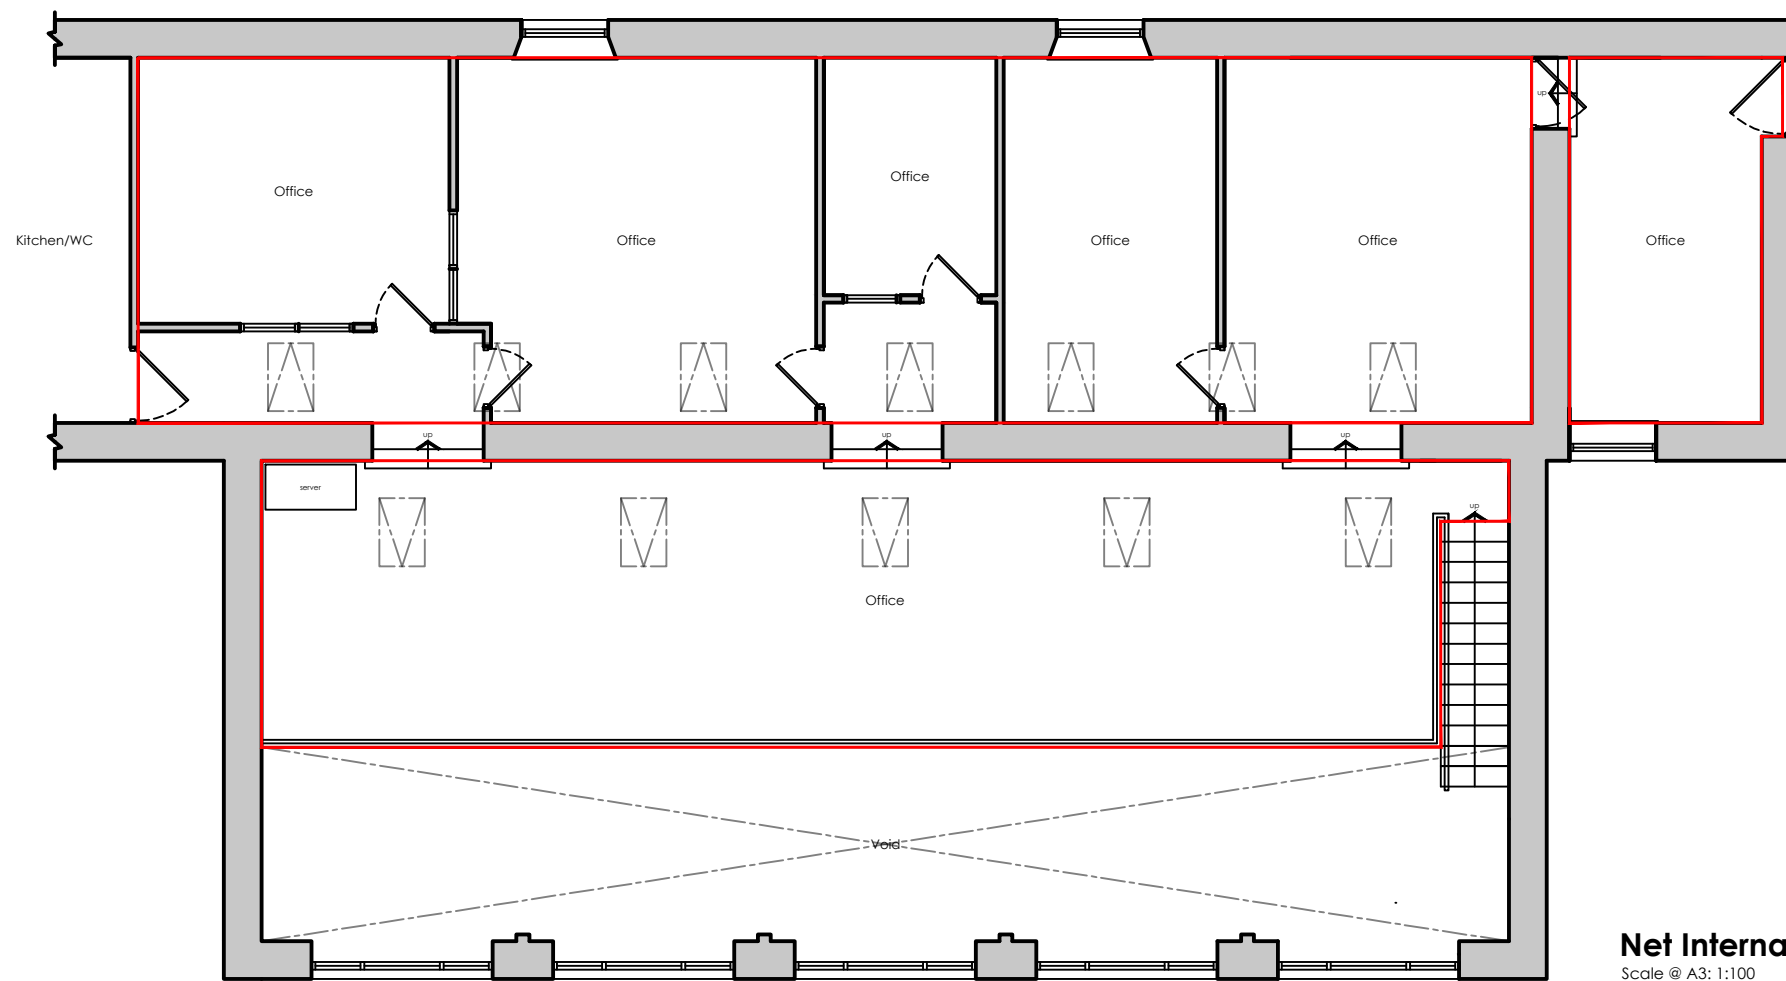

Net Internal Area Plan (First Floor)
Scale @ A3: 1:100

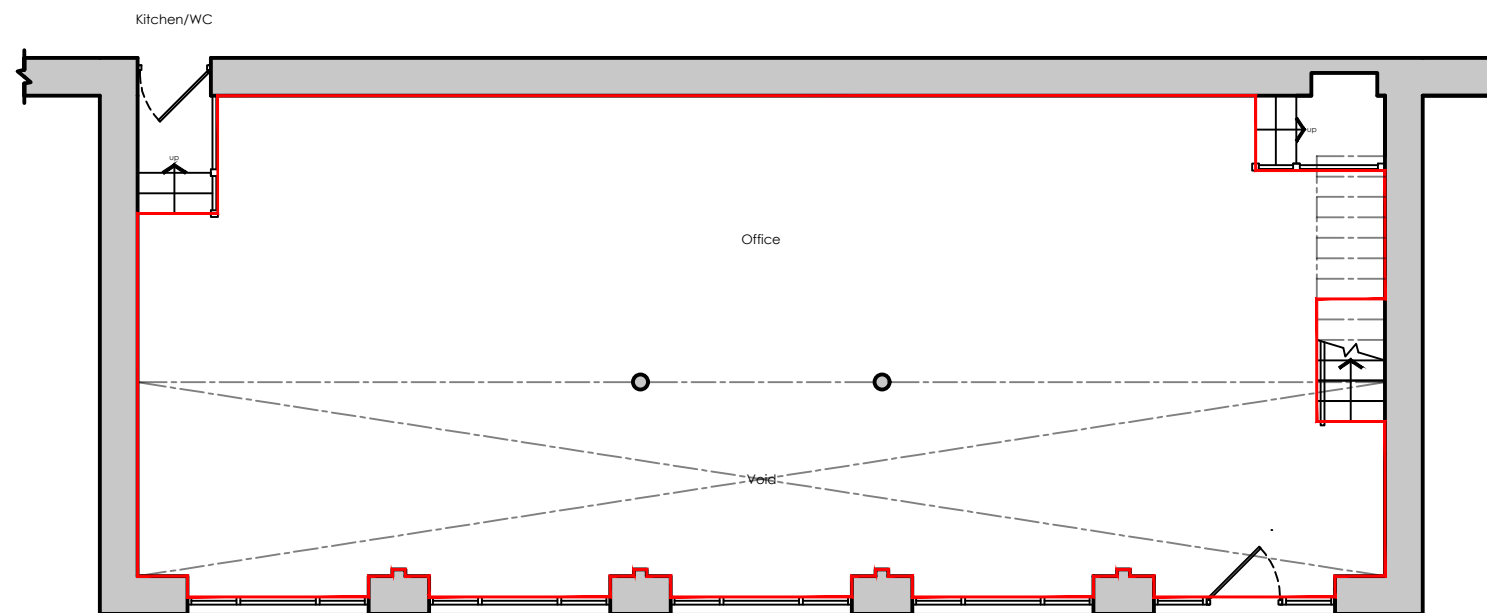

Net Internal Area Plan (Ground Floor)
Scale @ A3: 1:100



Unit 11a Harewood Yard
Harewood Estate, Leeds LS17 9LF
Project Name: Unit 11a Harewood Yard
Project Stage: 01
Drawing Number: 0001
Drawing Name: Net Internal Area Plan
Revision: Rev -
Date: 30.06.26
Scale @ A3: 1:100

General Notes
All dimensions to be confirmed on site.

Net Internal Area
Ground Floor
103 sq m / 1,109 sq ft
First Floor
161 sq m / 1,773 sq ft
Total
264 sq m / 2,842 sq ft

1:100

