



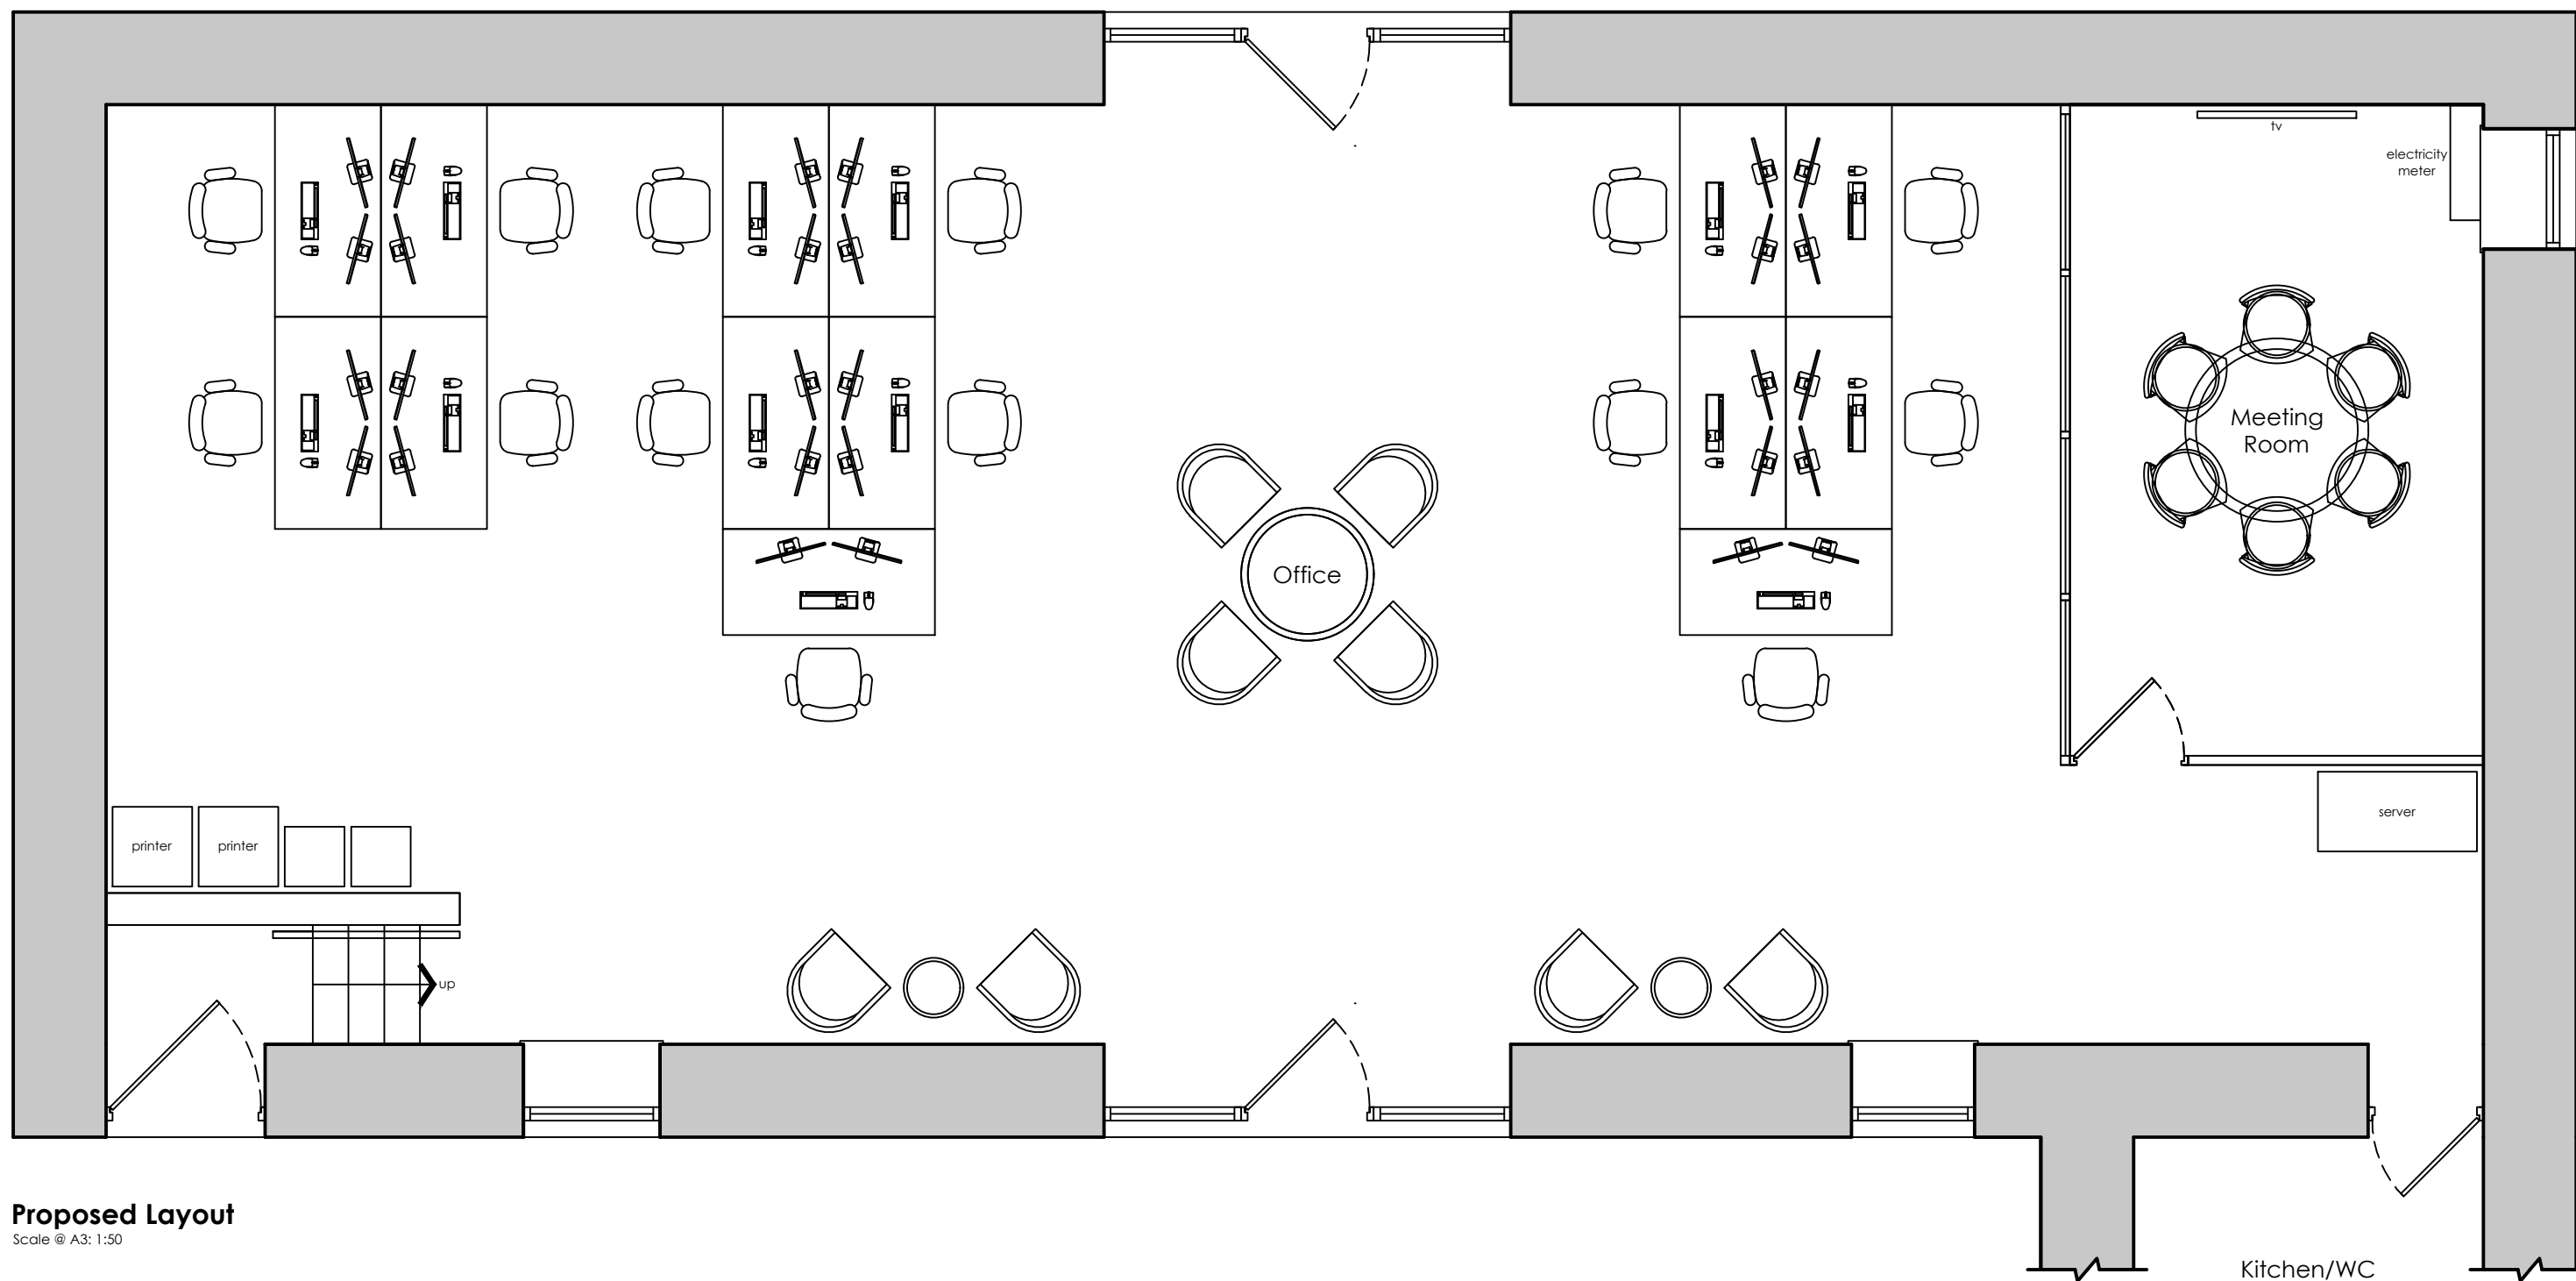

Proposed Layout

Scale @ A3: 1:50

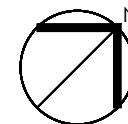

Unit 7a Harewood Yard
Harewood Estate, Leeds LS17 9LF

Project Name: Unit 7a Harewood Yard
Project Stage: 02
Drawing Number: 2001
Drawing Name: Proposed Layout
Revision: Rev -
Date: 29.06.26
Scale @ A3: 1:50

General Notes

All dimensions to be confirmed on site.

Net Internal Area

124 sq m
1,335 sq ft

1:50

